

The Lavender


2820 SQ.FT




Interior layout changes can be done at no extra charges

All house renderings and interior drawings are artist's conceptions. Material specifications and floor plans are subject to change without notice. All floor plans are approximate dimensions. Note: Actual usable floor space may vary from the stated floor area. Steps may vary at any exterior entrance ways due to grading. E&O.E.

Optional Accessories

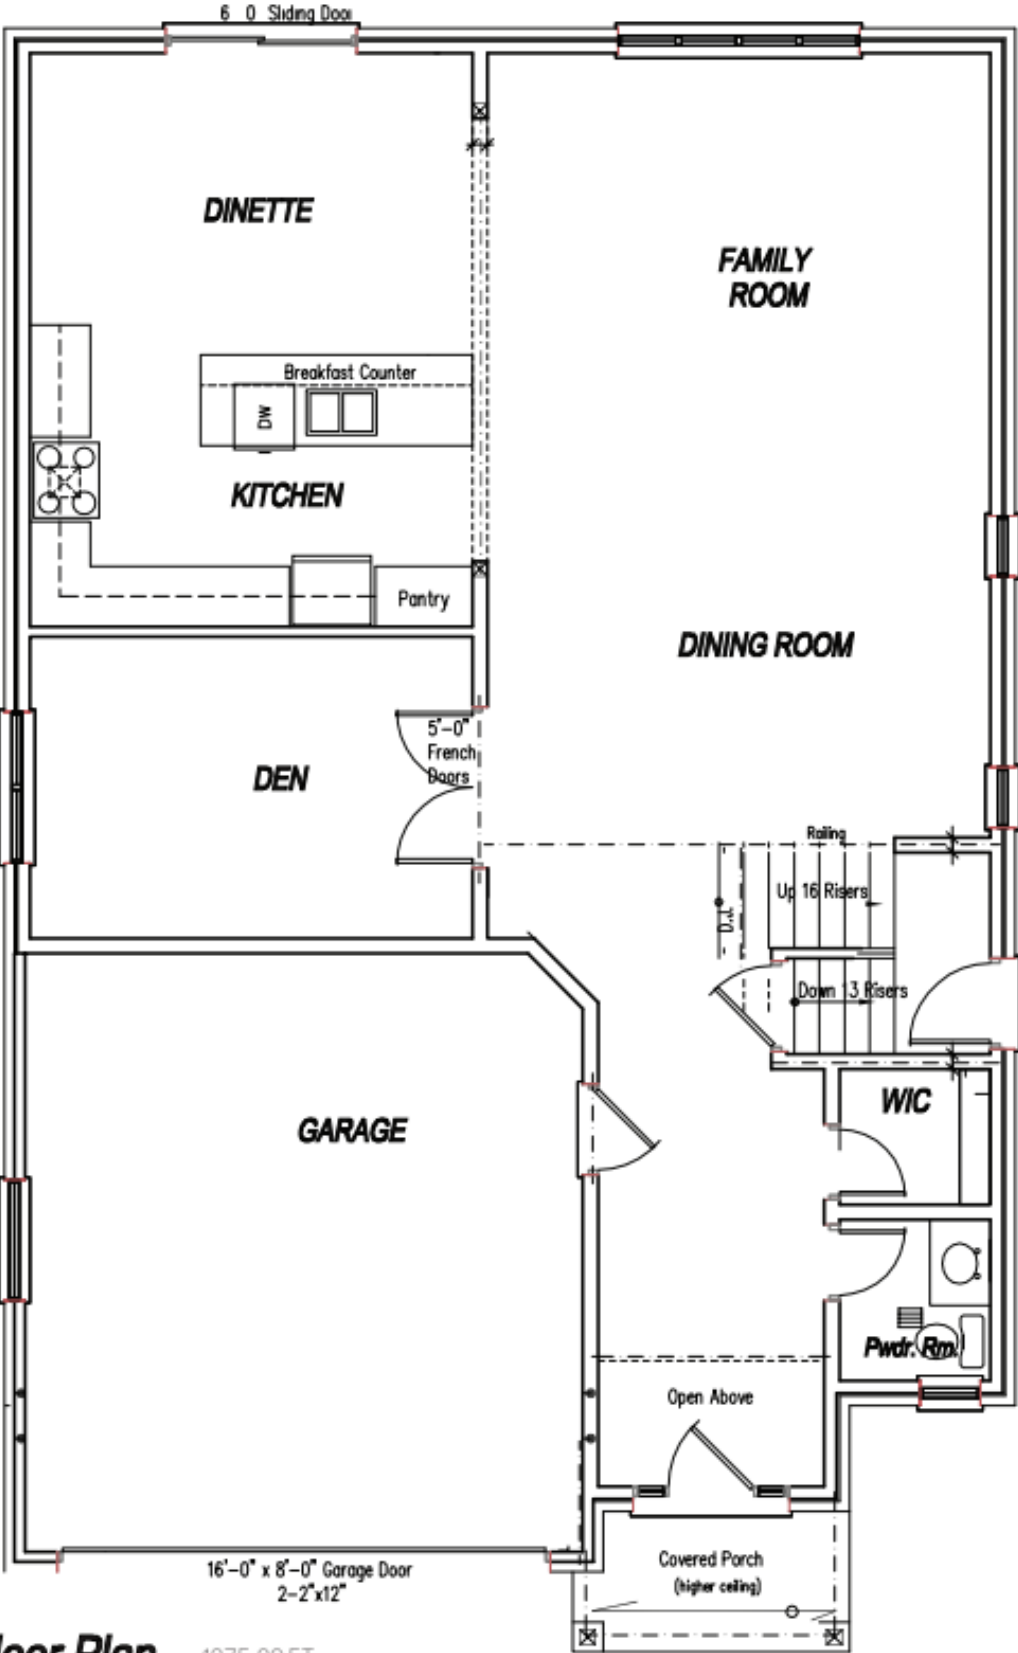

Main Floor Plan 1275 SQ.FT
9'-0" Main Floor Ceiling Height

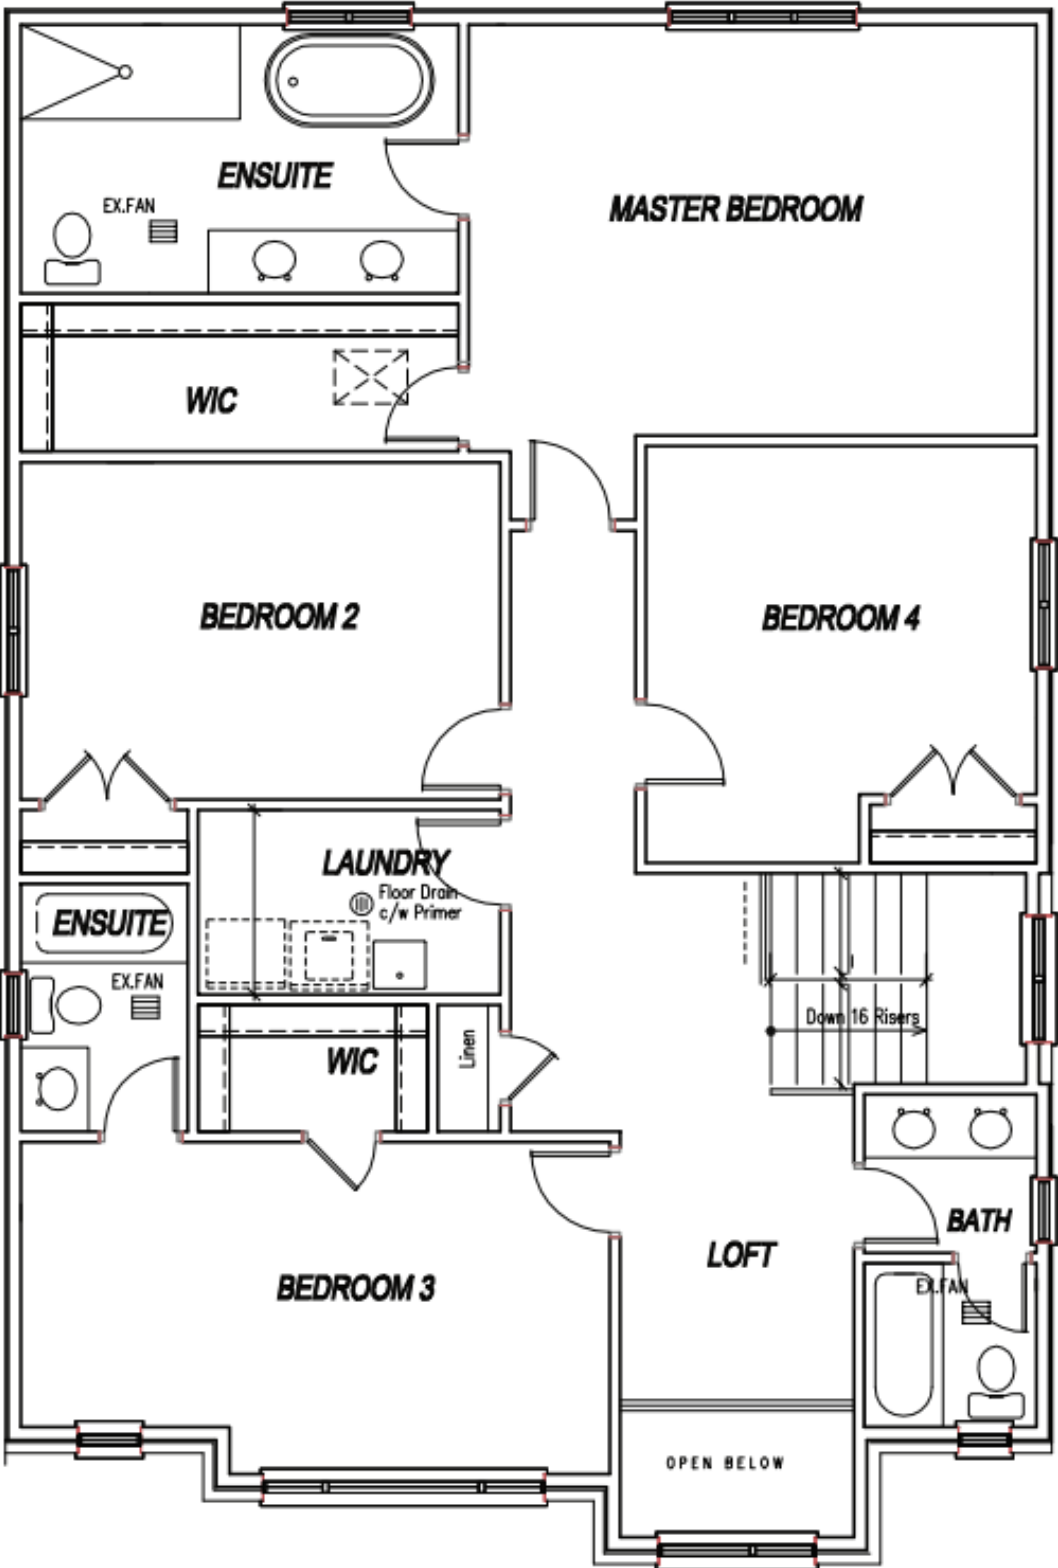

Second Floor Plan 1545 SQ.FT
8'-0" Floor Ceiling Height


The Lavender

2820 SQ.FT




Les modifications de l'agencement intérieur peuvent être effectuées sans frais supplémentaires.

Tous les rendus de la maison et les dessins intérieurs sont des représentations artistiques. Les spécifications des matériaux et les plans d'étage sont susceptibles de changer sans préavis. Tous les plans d'étage sont approximatifs et la surface réelle utilisable peut différer. Veuillez noter que les marches extérieures peuvent varier en raison du nivellement. Erreurs et omissions exceptées.

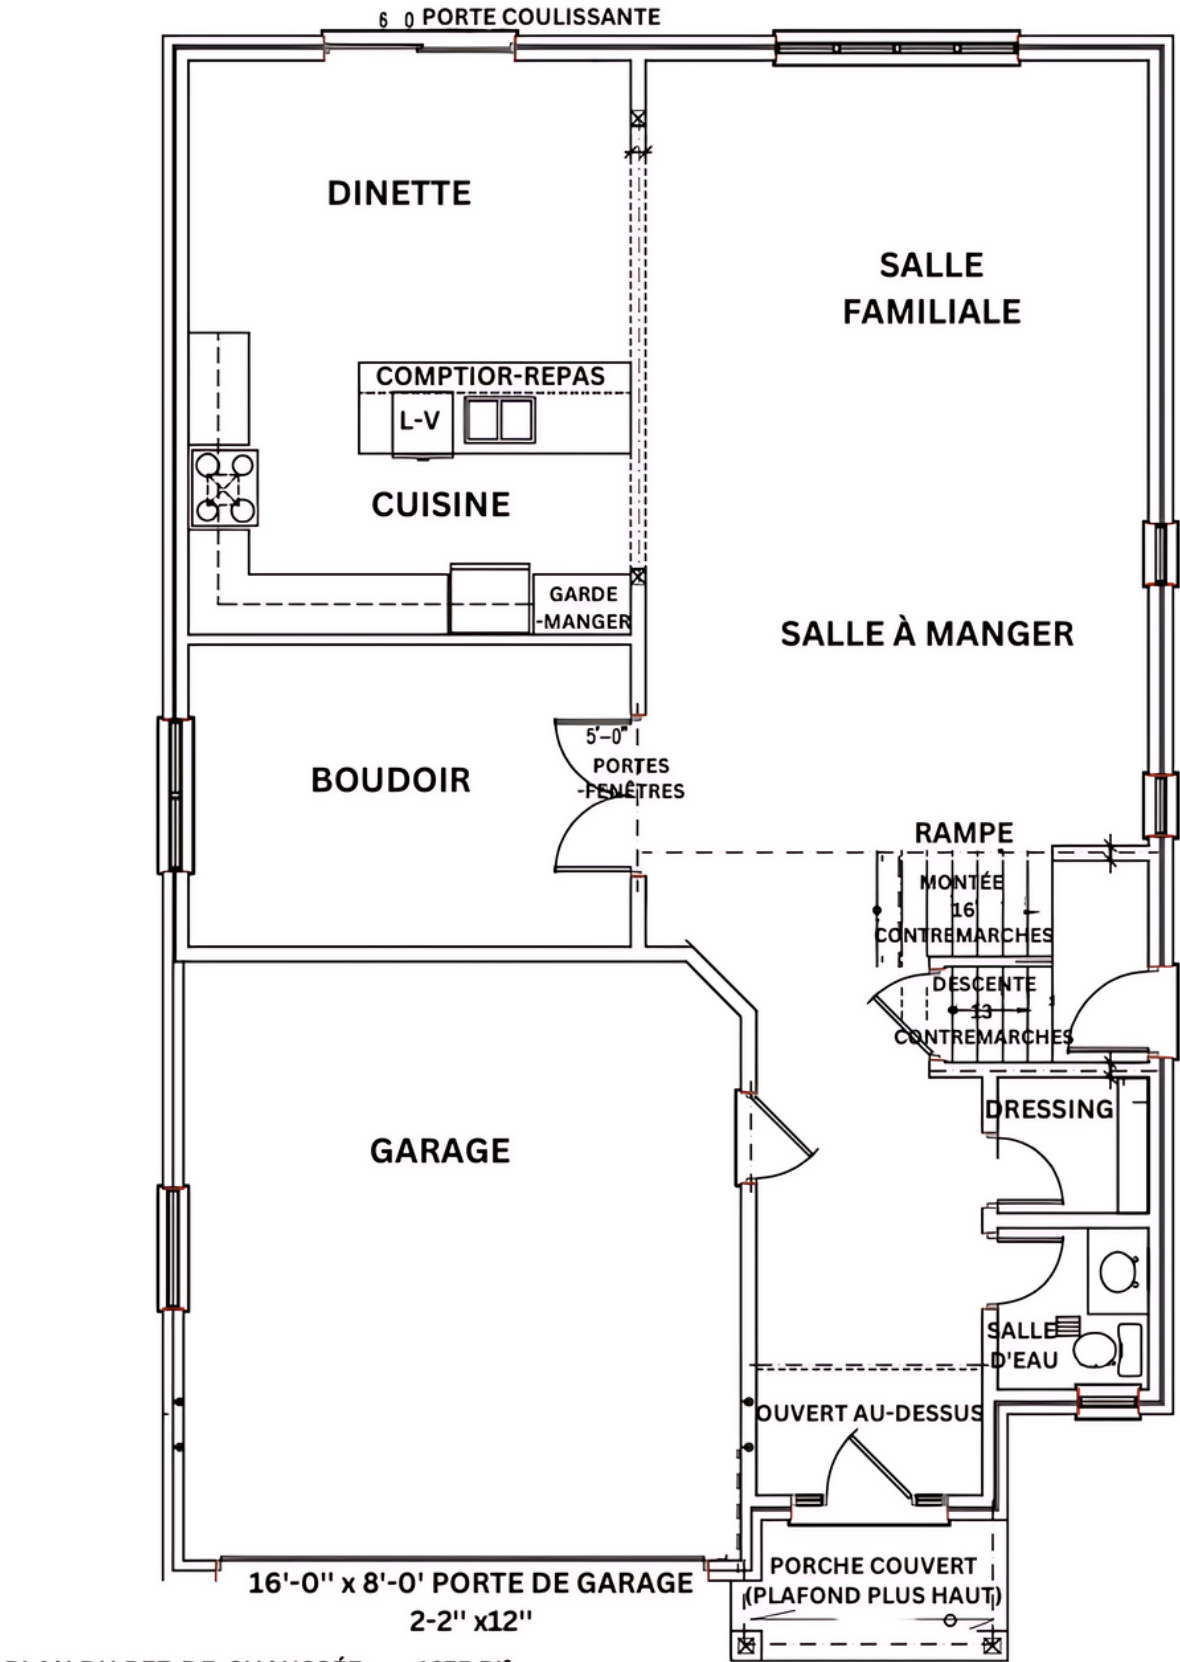

PLAN DU REZ-DE-CHAUSSÉE 1275 PI²
PLAFOND DU REZ-DE-CHAUSSÉE À 9'-0"

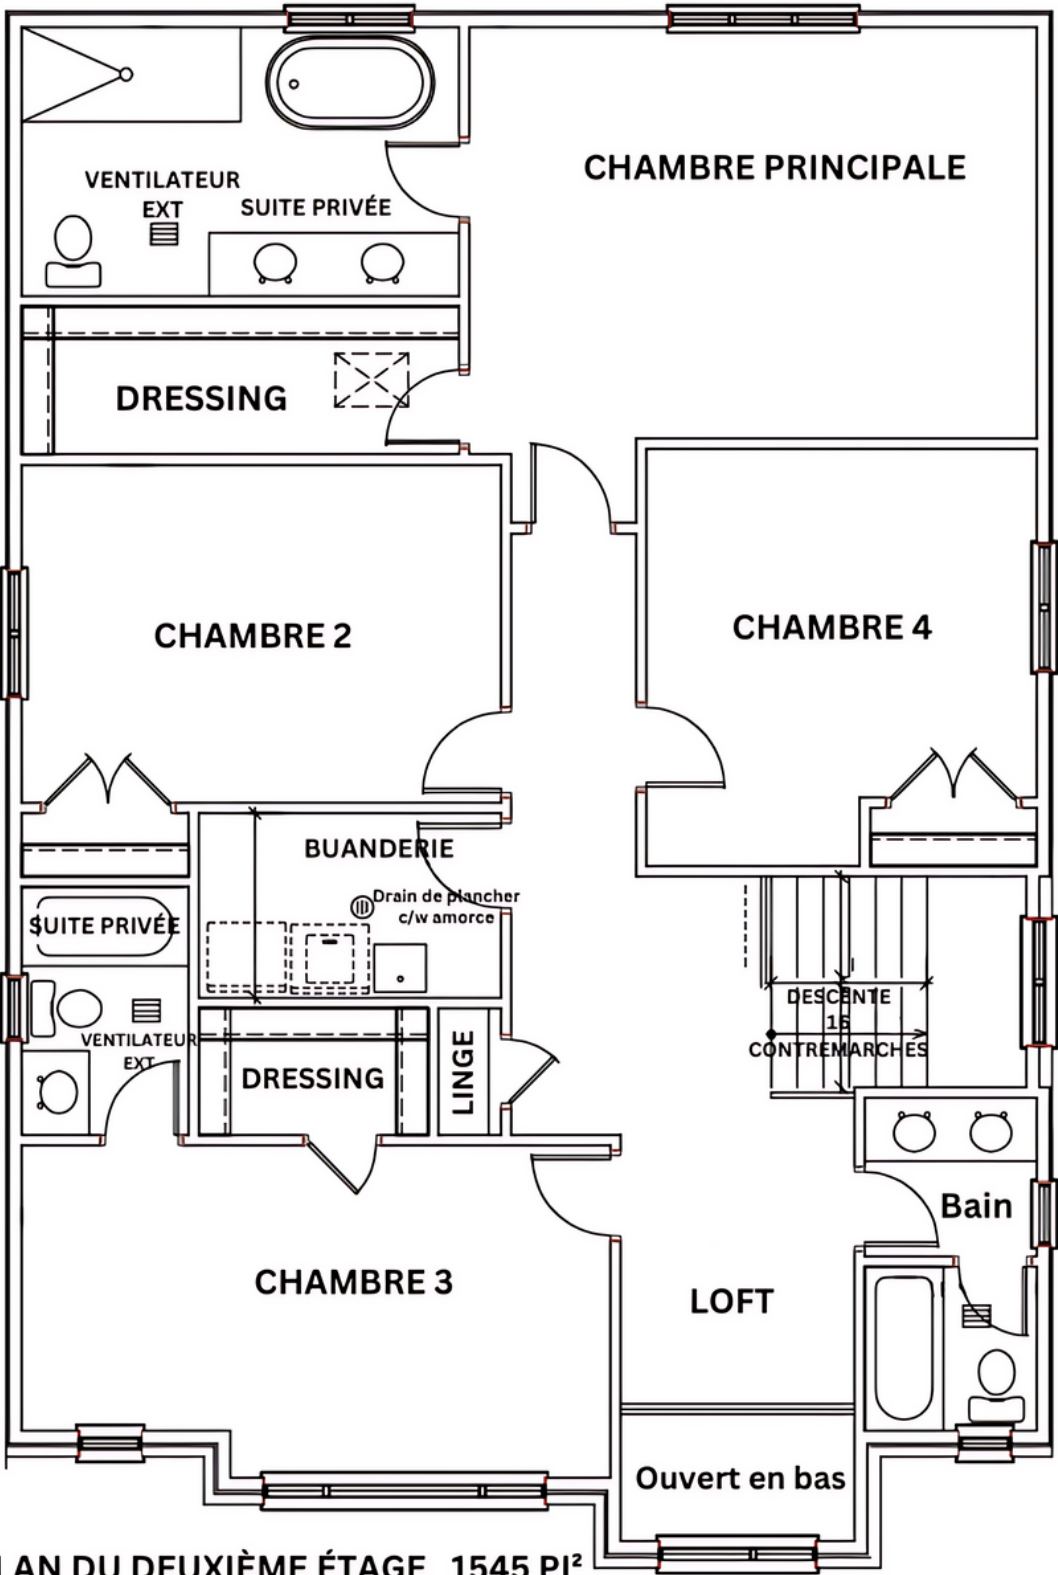

PLAN DU DEUXIÈME ÉTAGE 1545 PI²
HAUTEUR SOUS PLAFOND 8'-0"