

# The Sandstone



3158 SQ.FT



Interior layout changes can be done at no extra charges

All house renderings and interior drawings are artist's conceptions. Material specifications and floor plans are subject to change without notice. All floor plans are approximate dimensions. Note: Actual usable floor space may vary from the stated floor area. Steps may vary at any exterior entrance ways due to grading. E&O.E.

Optional Accessories

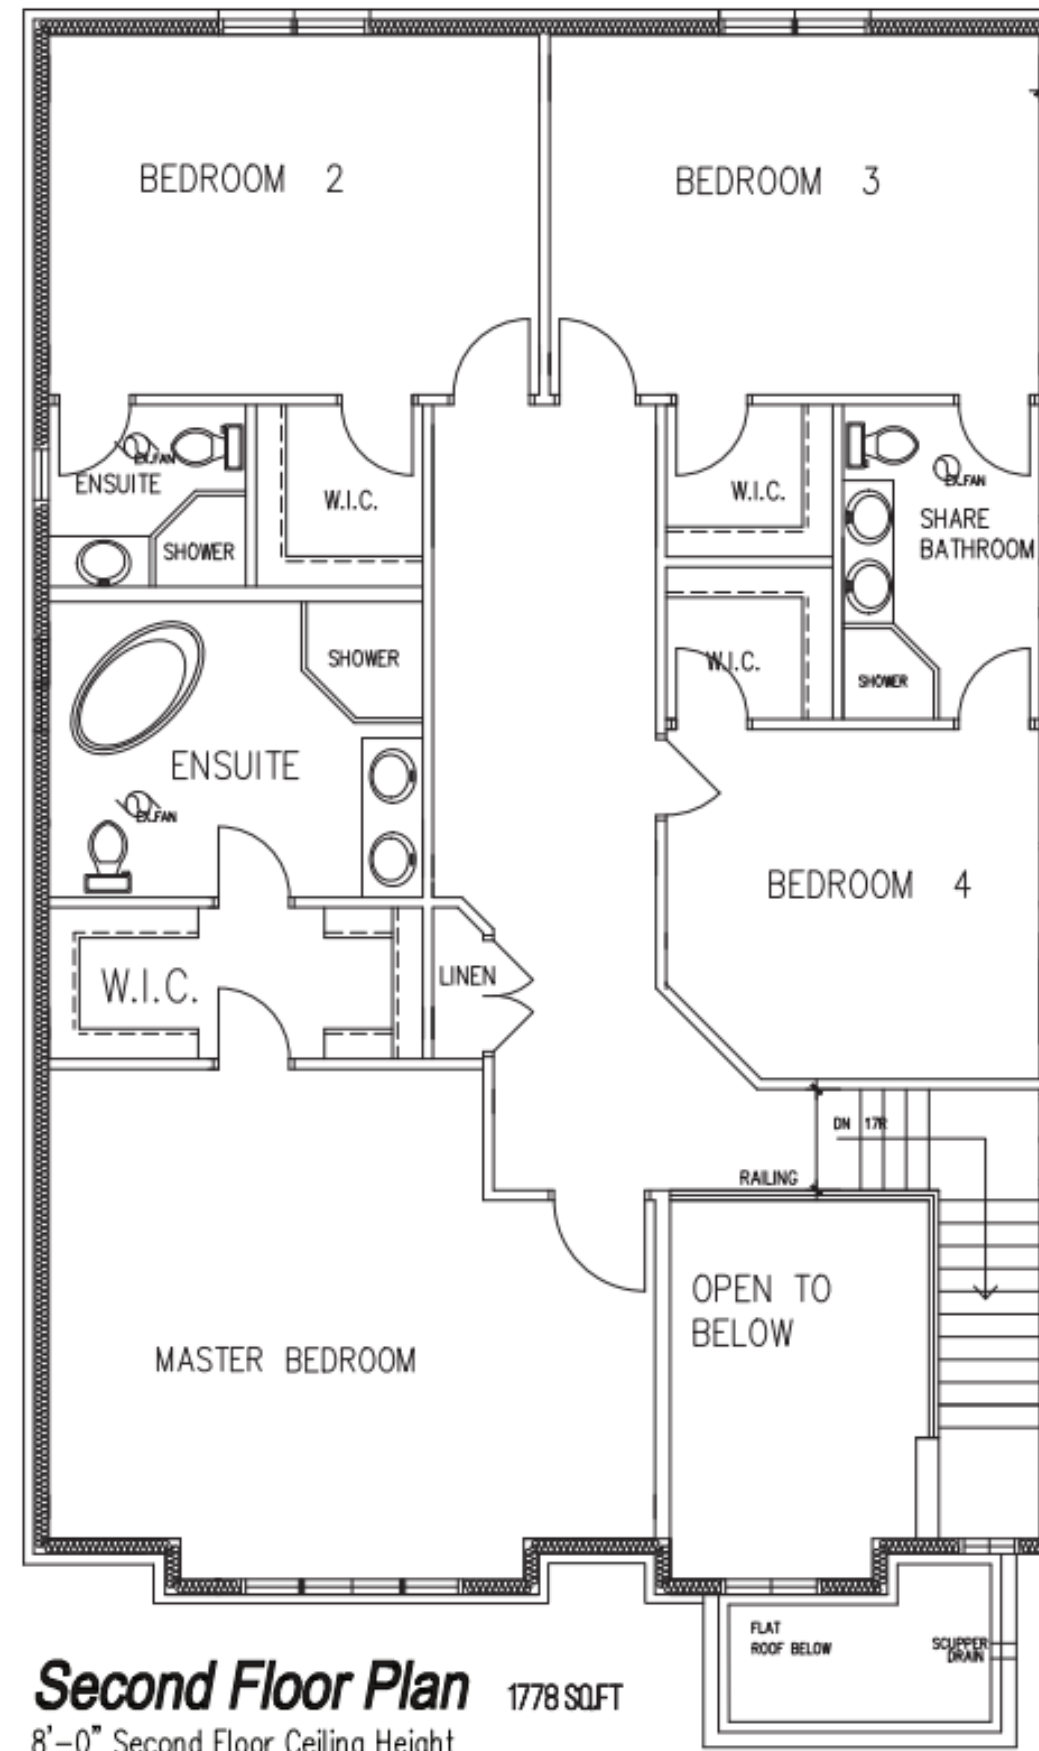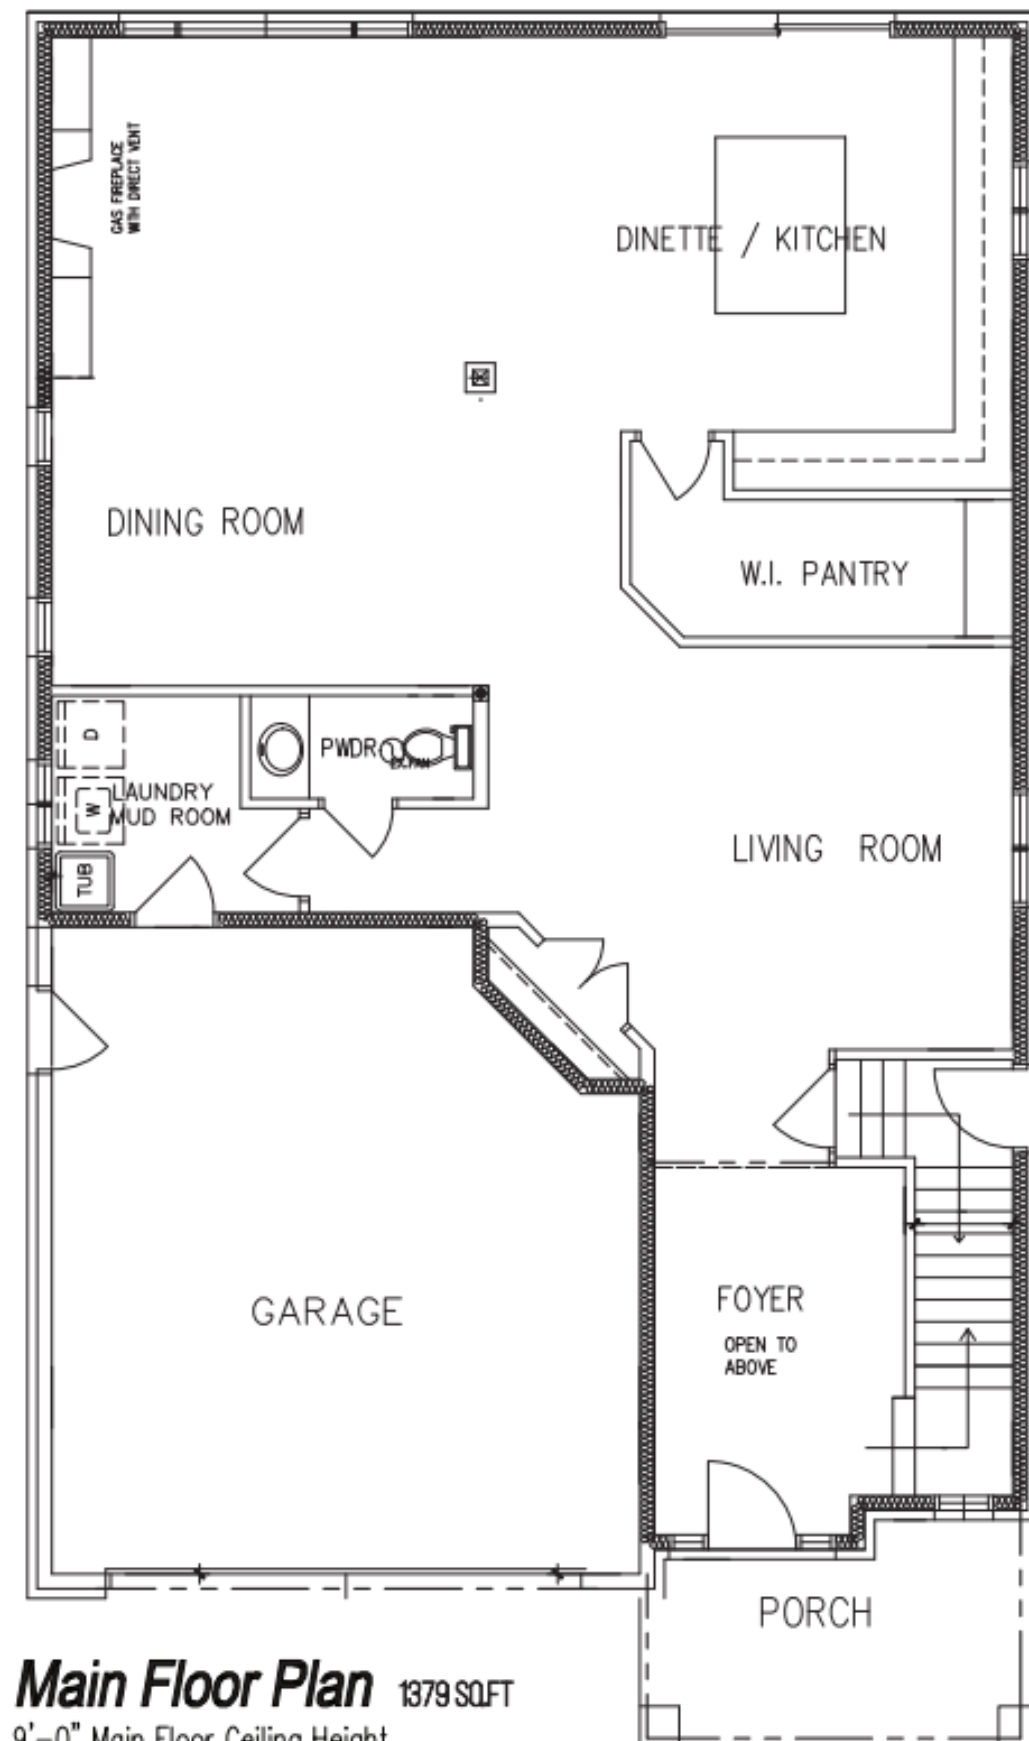

# The Sandstone

3158 SQ.FT



Les modifications de l'agencement intérieur peuvent être effectuées sans frais supplémentaires.

Tous les rendus de la maison et les dessins intérieurs sont des représentations artistiques. Les spécifications des matériaux et les plans d'étage sont susceptibles de changer sans préavis. Tous les plans d'étage sont approximatifs et la surface réelle utilisable peut différer. Veuillez noter que les marches extérieures peuvent varier en raison du nivellement. Erreurs et omissions exceptées.

Optional Accessories

